

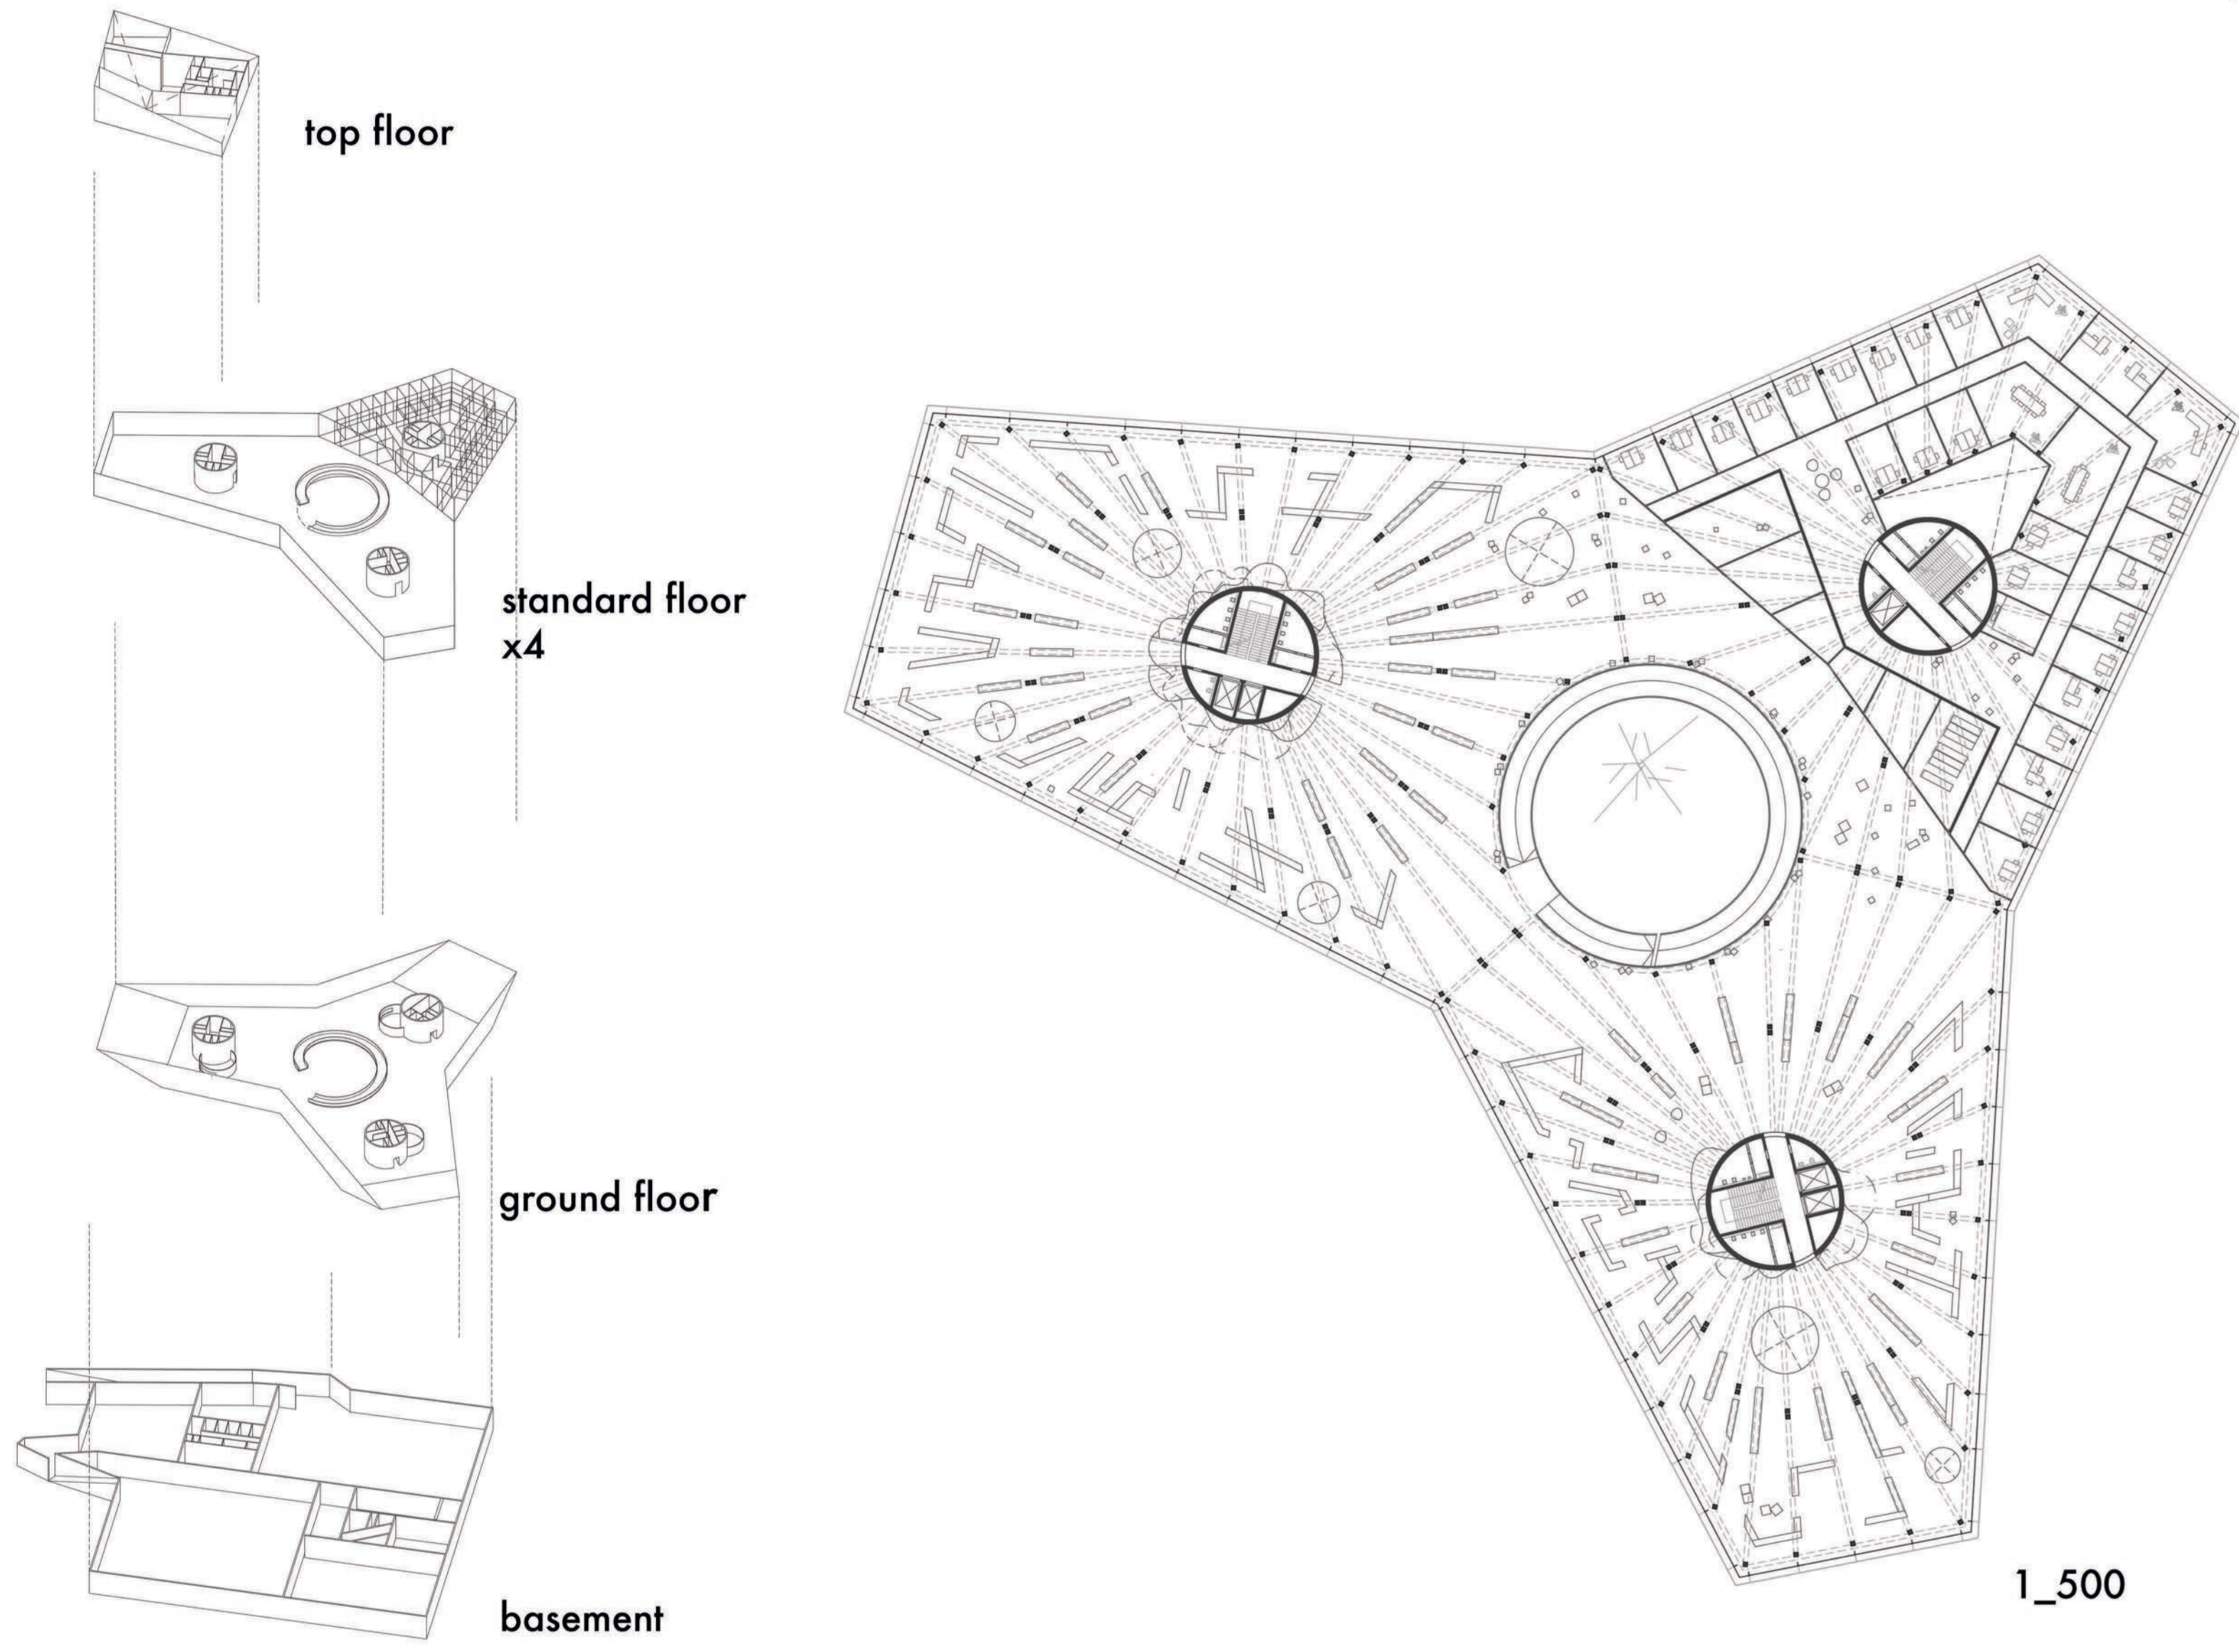


1_2000

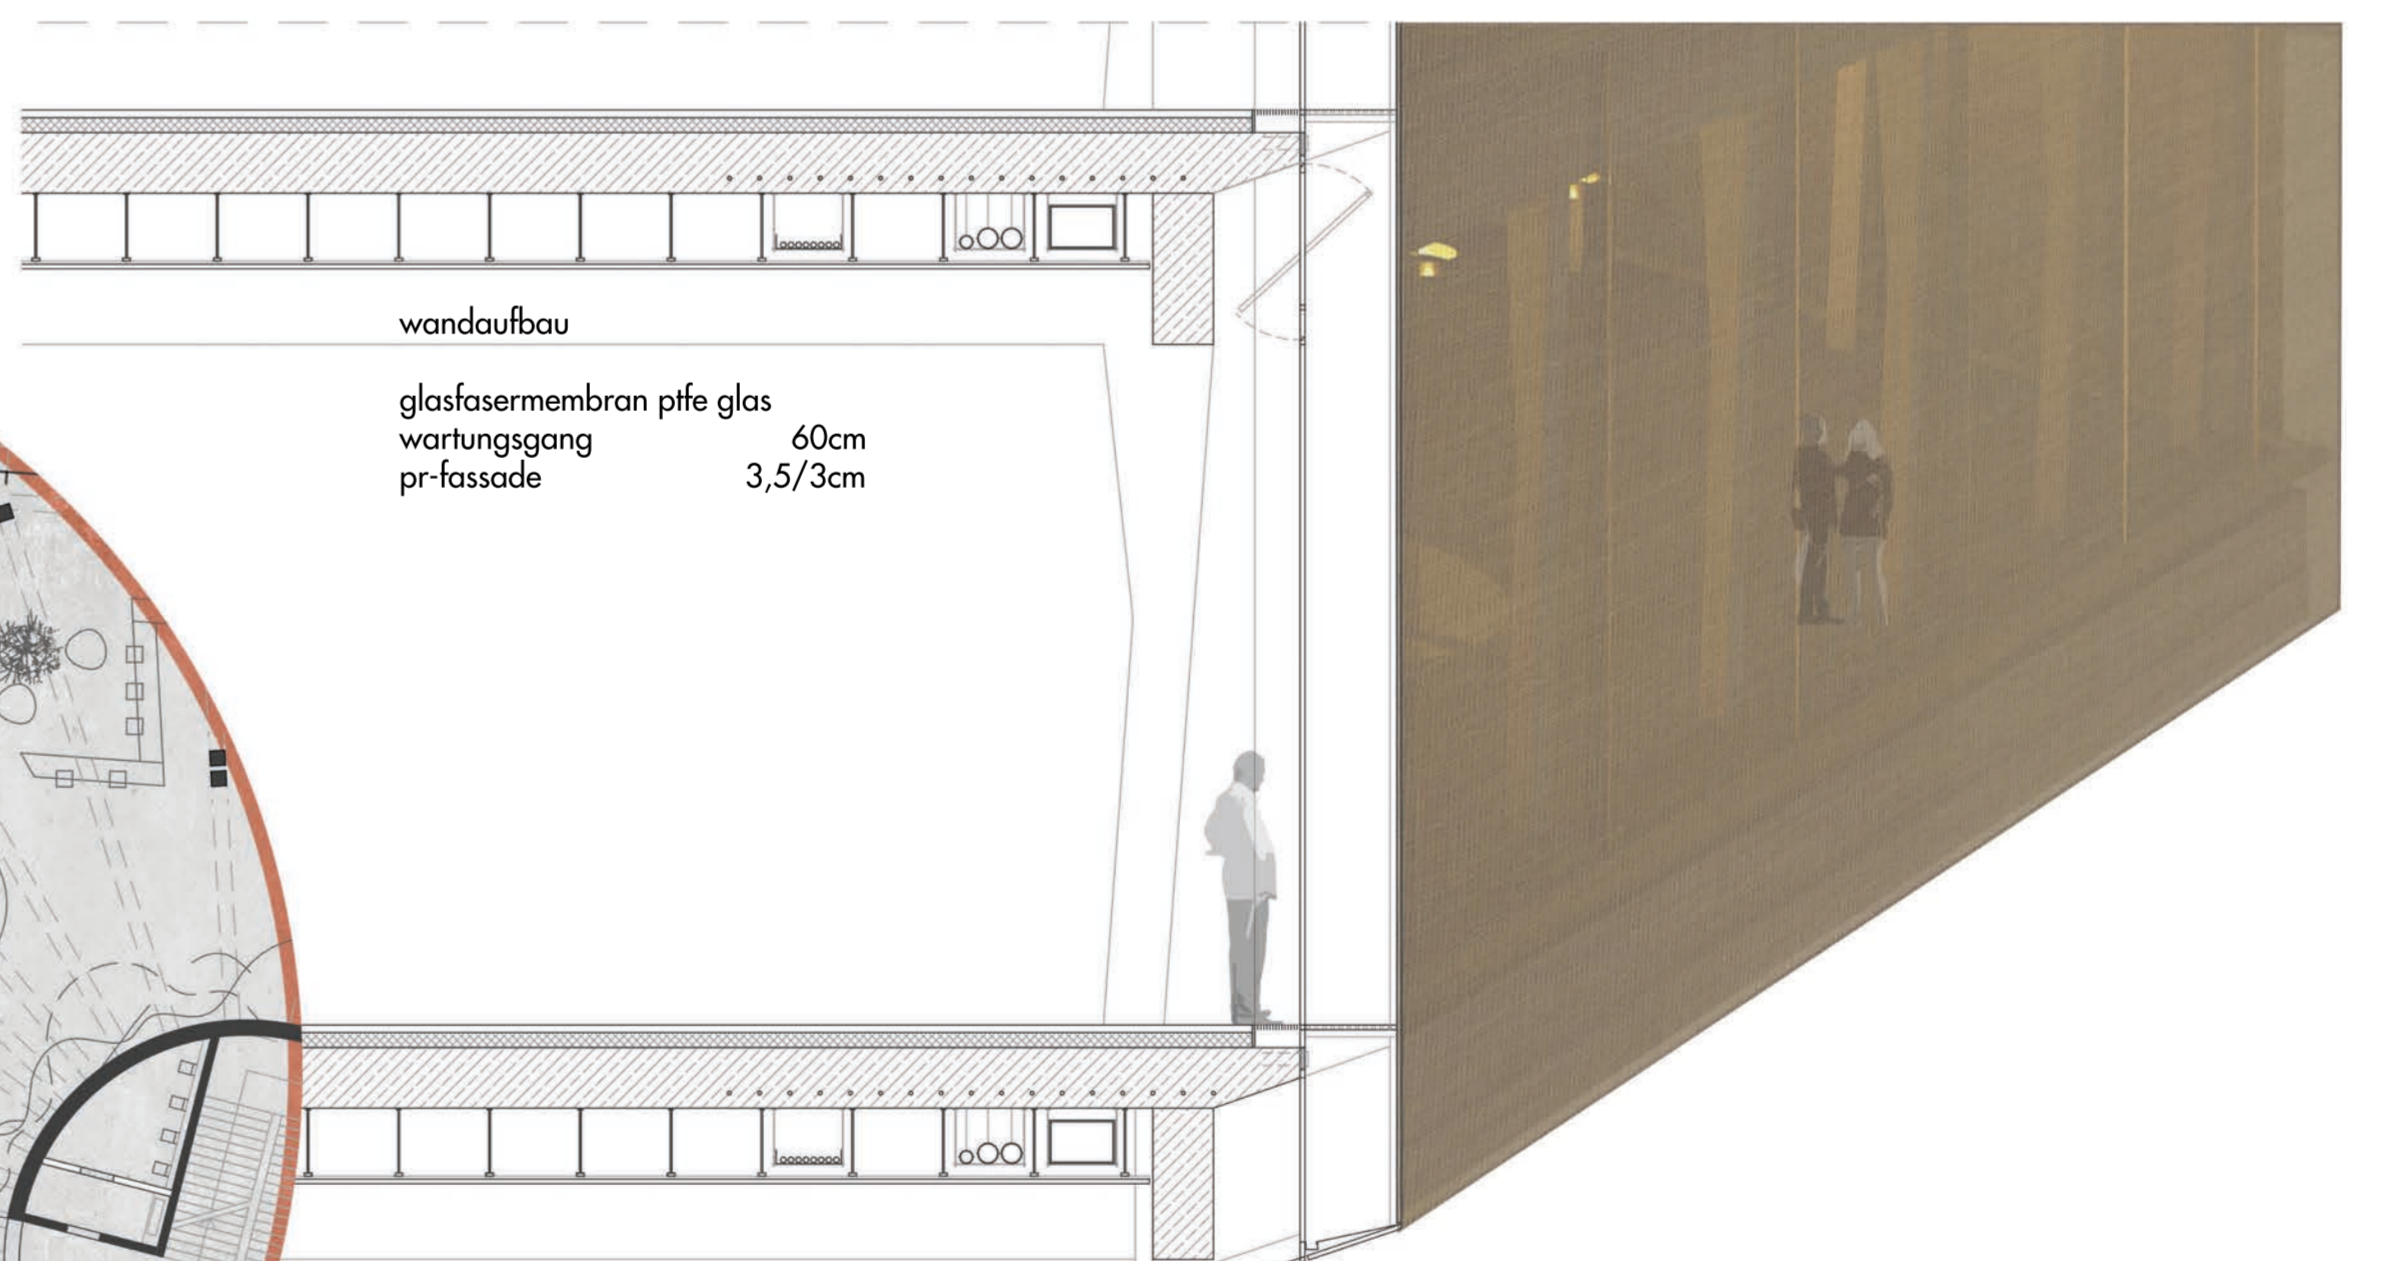


1_500

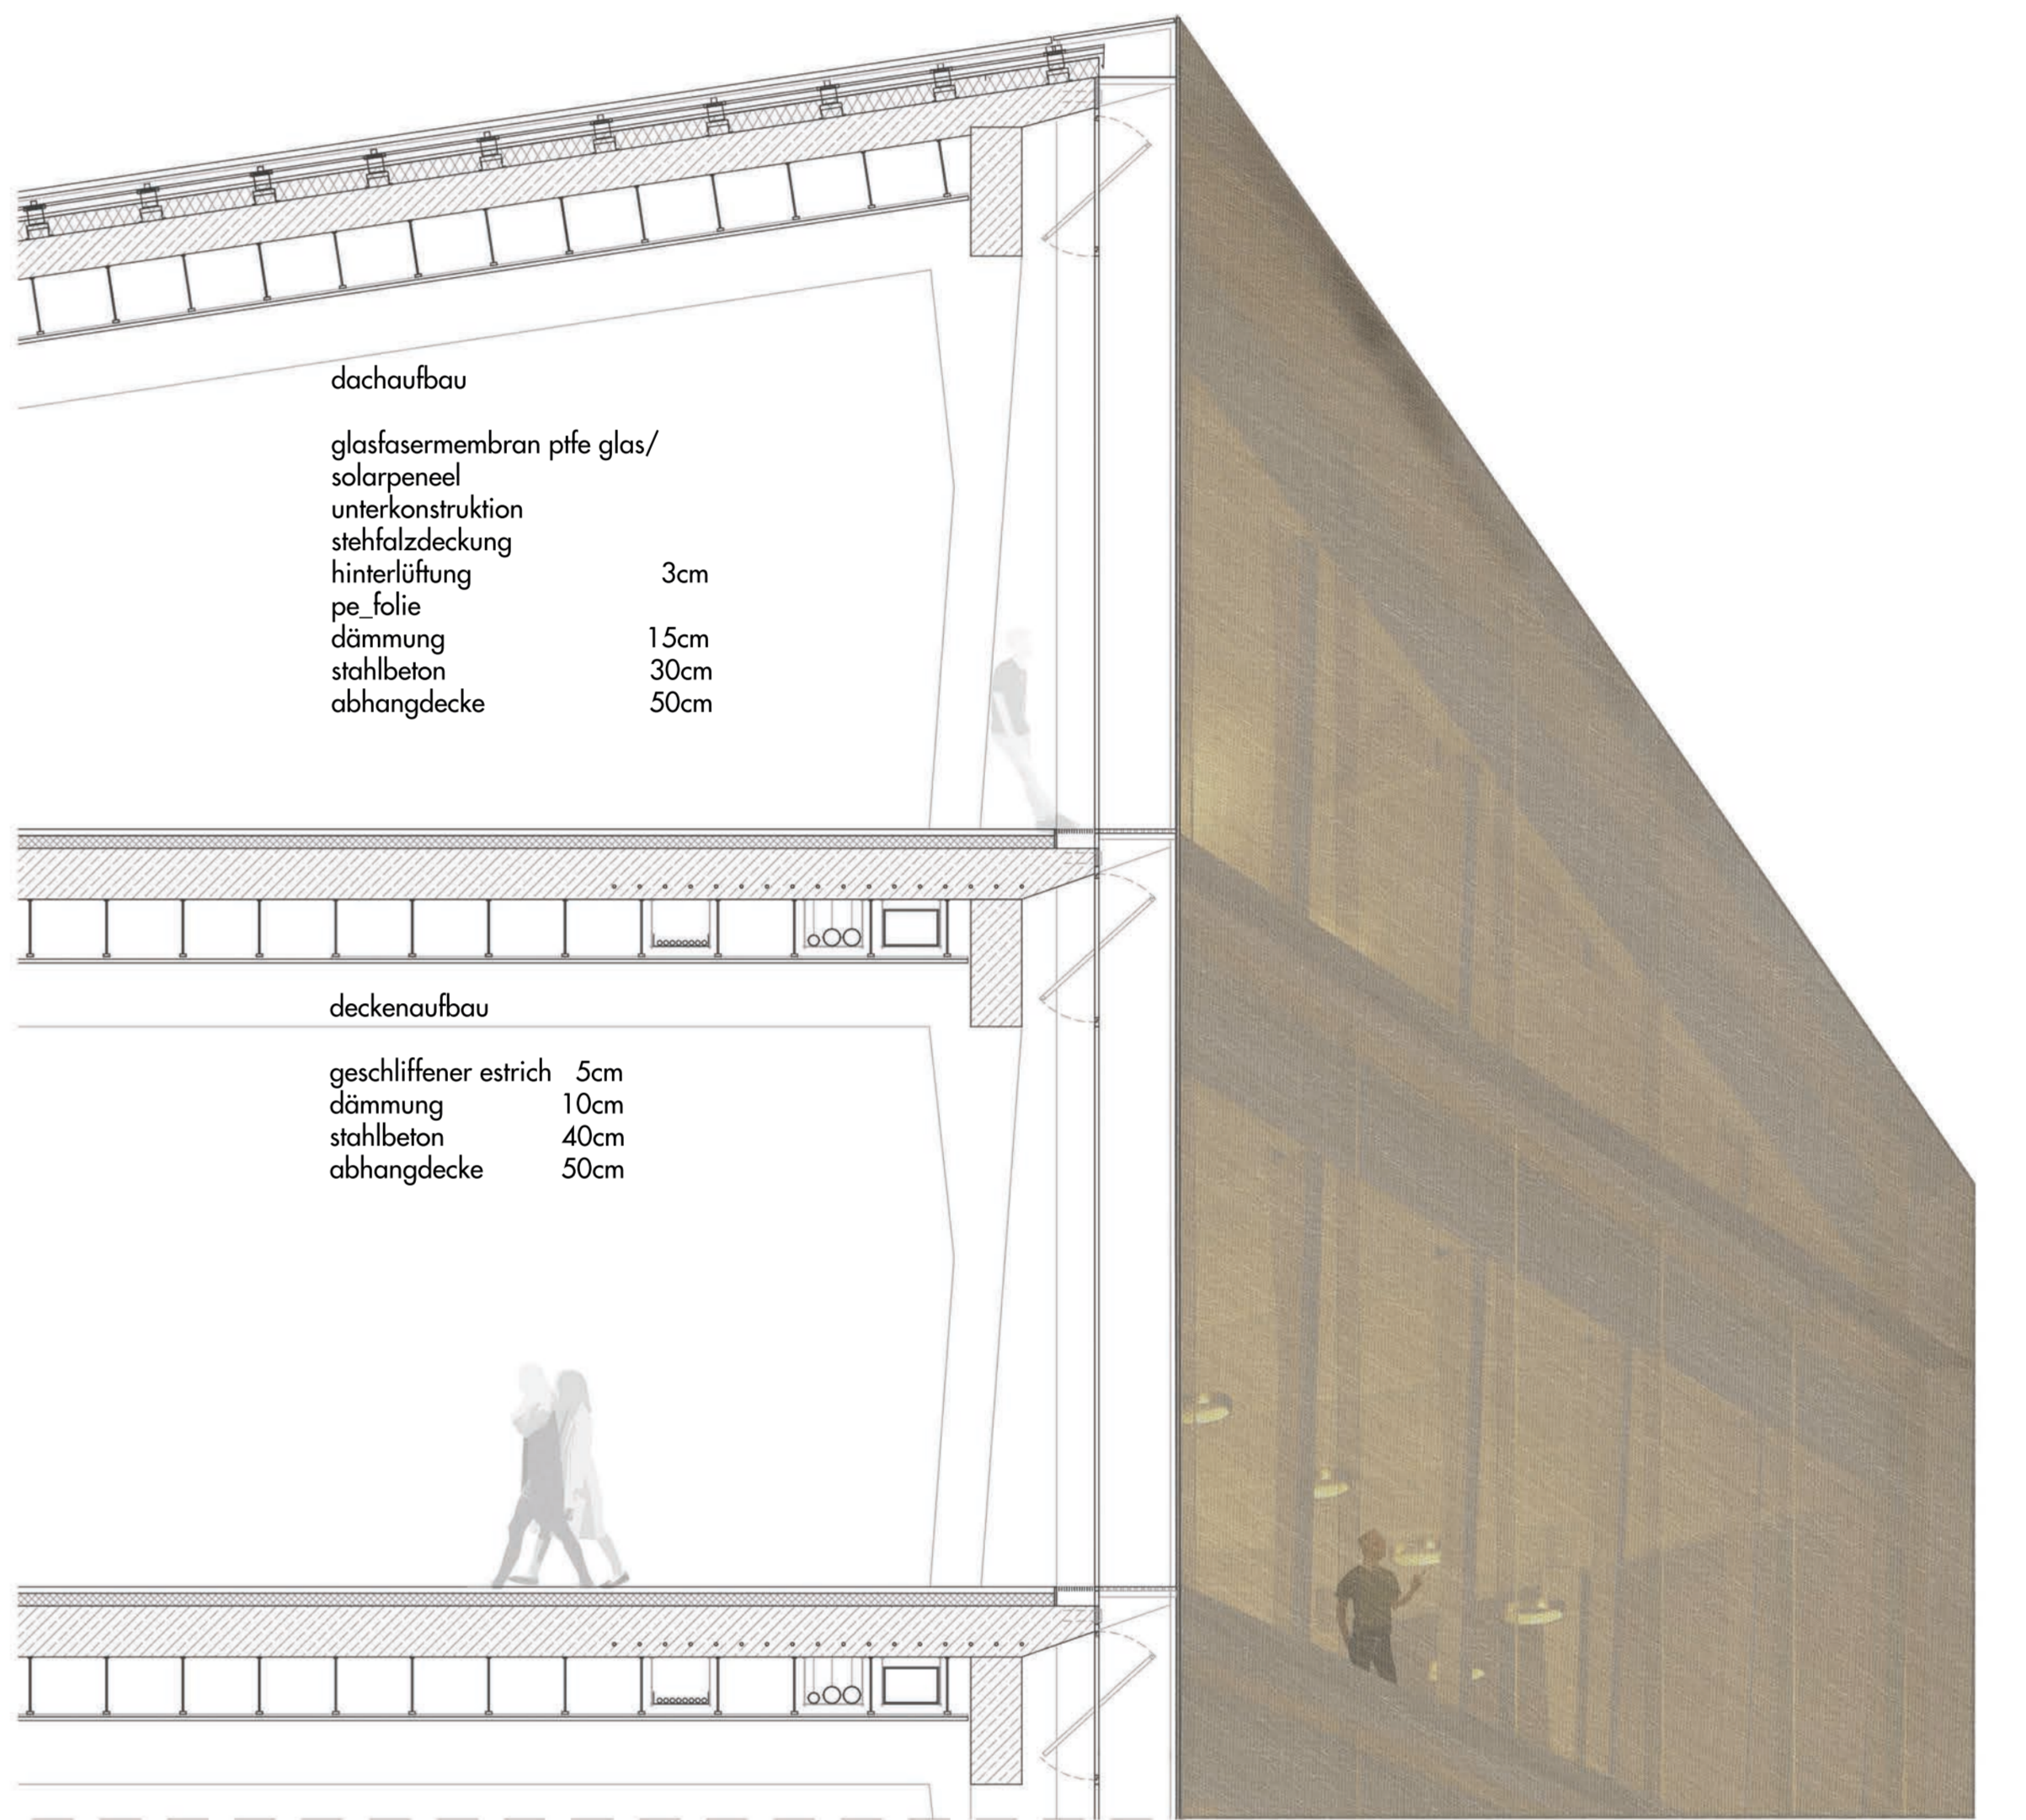


1 public reading area
2 sculptural-inspiration area

1_50

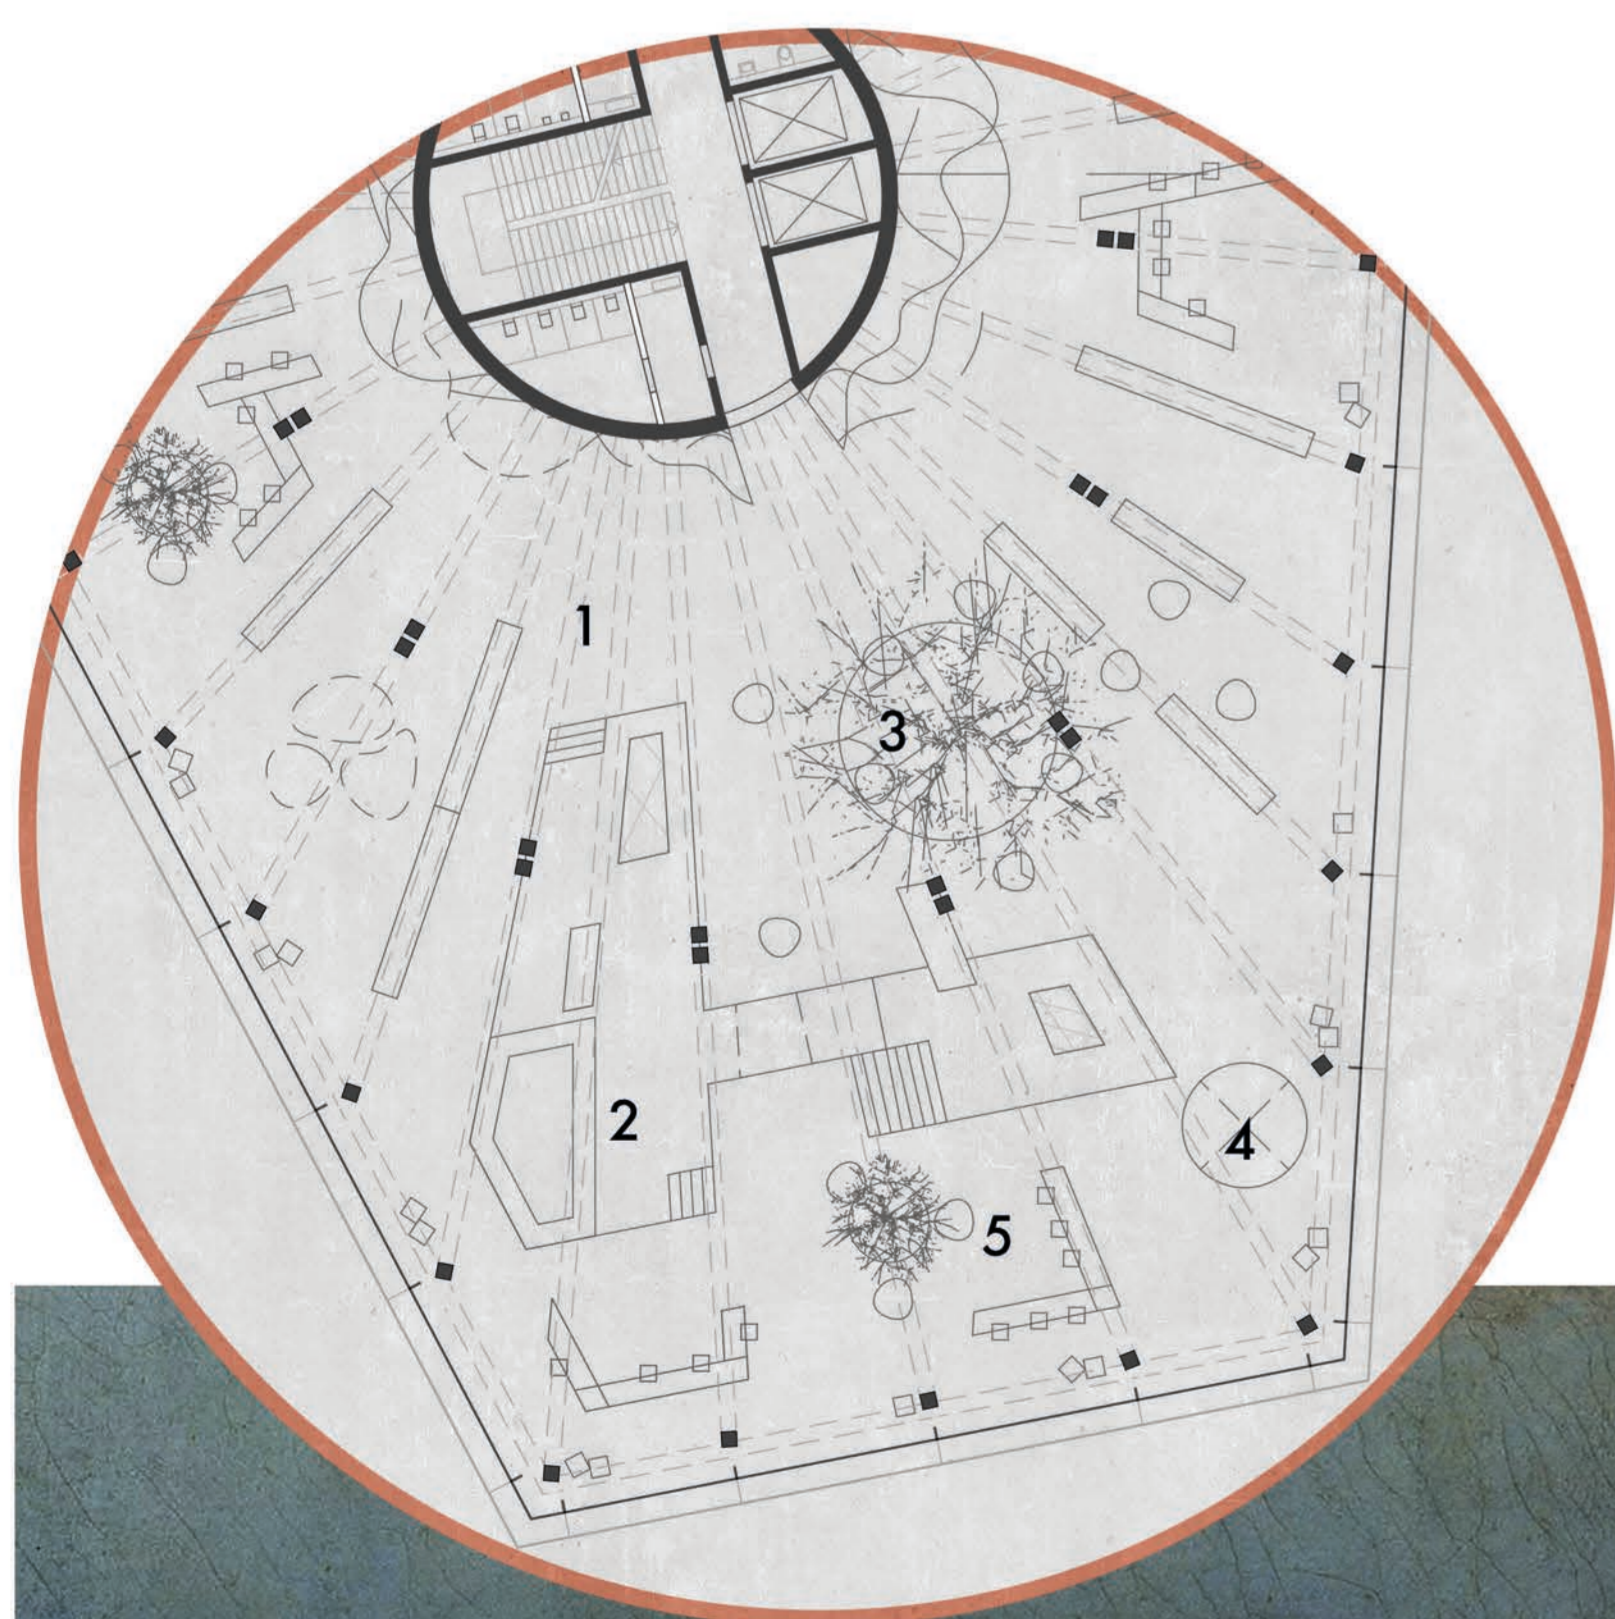

1 children's library
2 playing library
3 reading tree
4 open to other levels
5 childcare

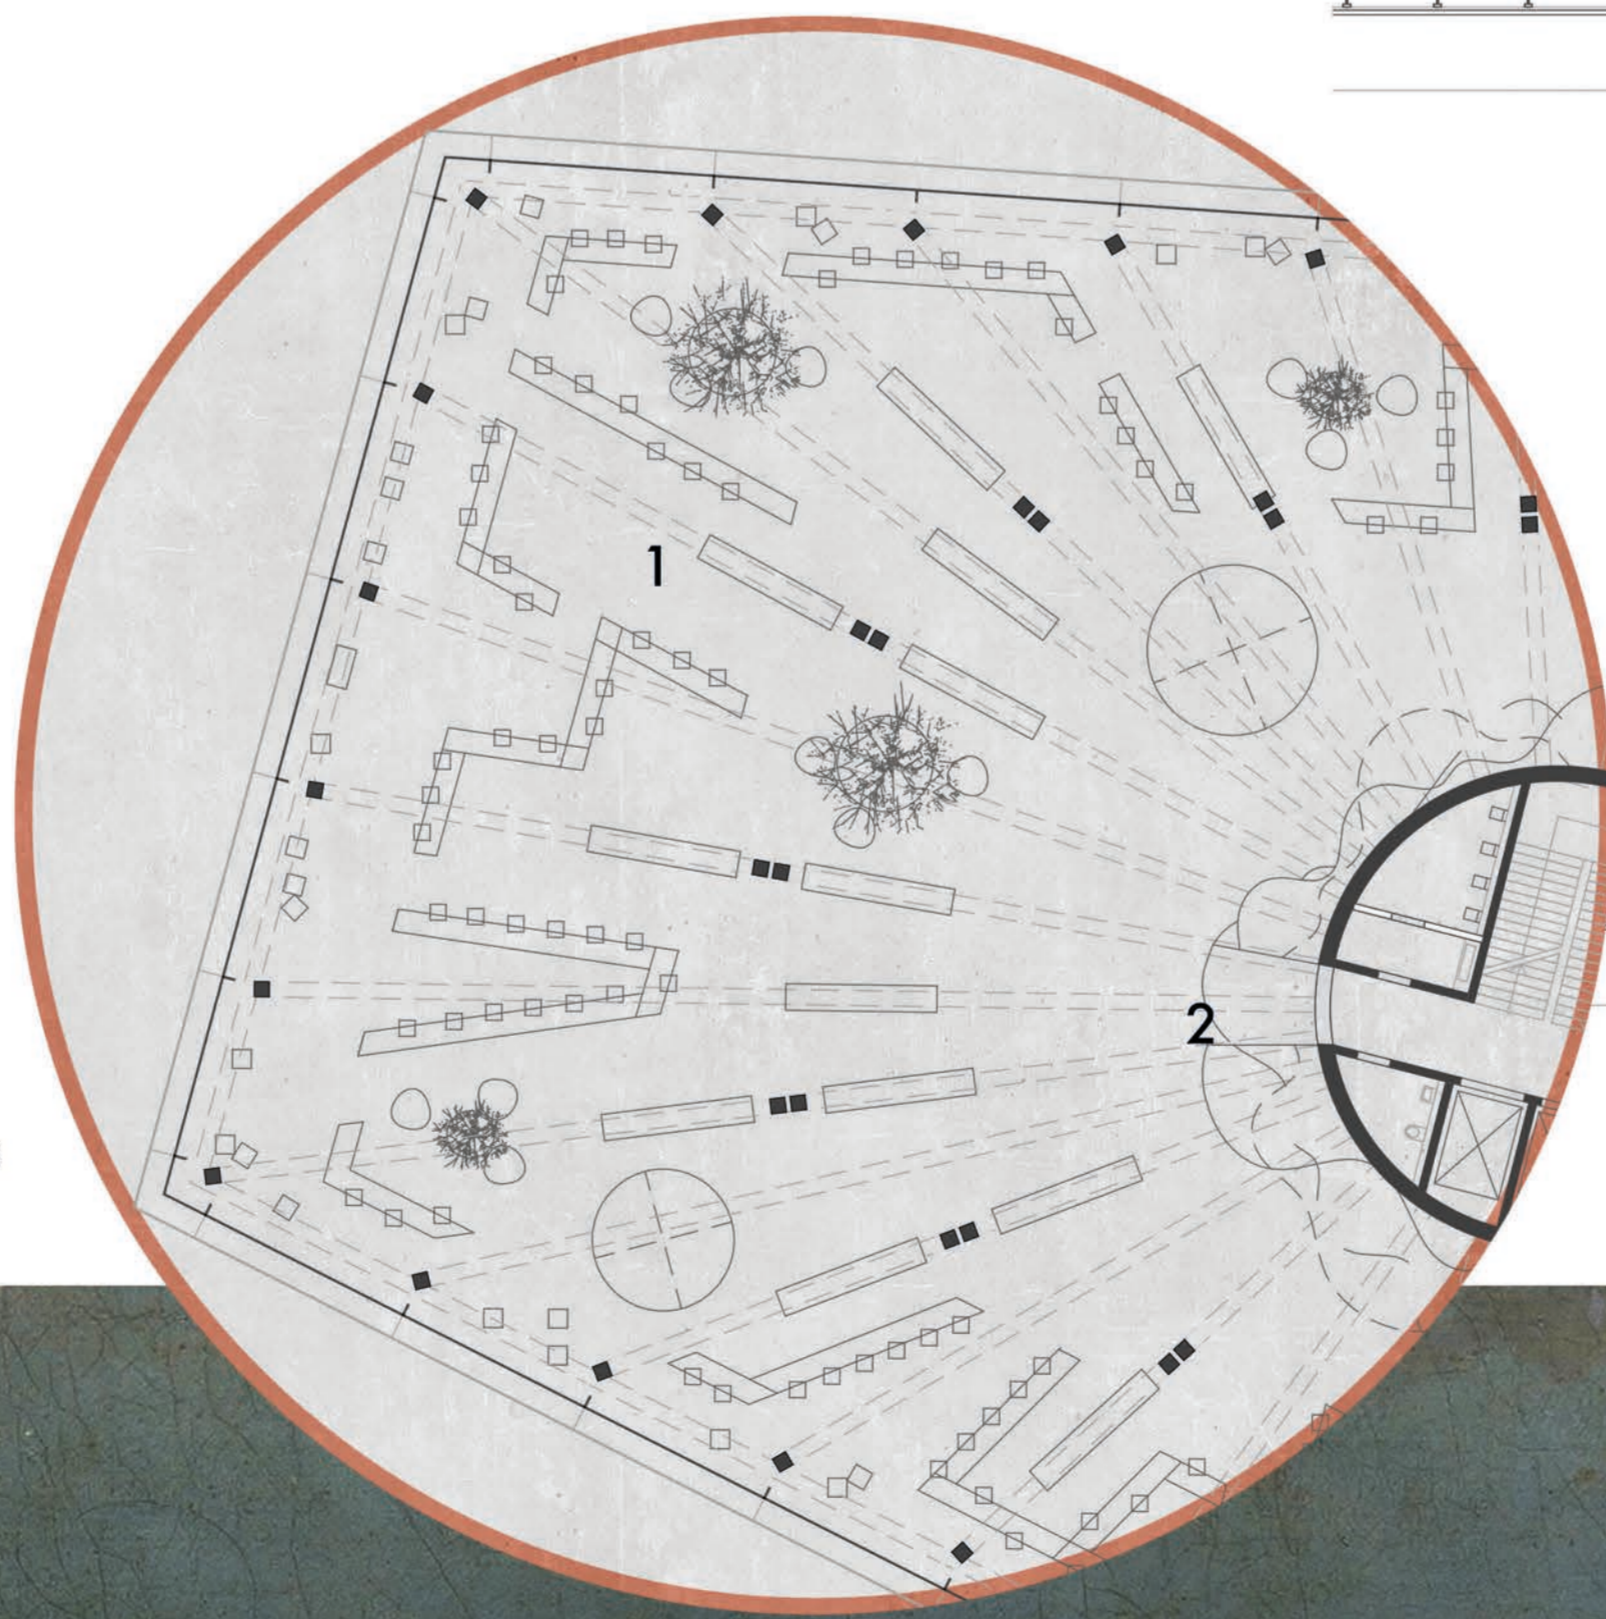

1_500